


skala 1:50

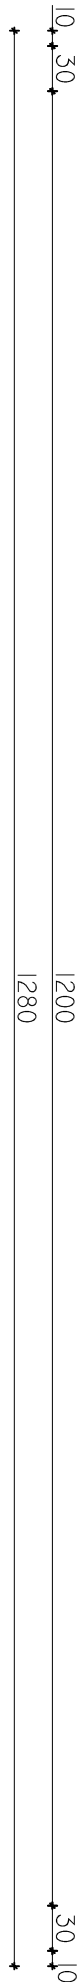

BETON: C35/45, XF3, XA3, Dmax16
STAL ZBROJENIOWA:
A-III (B500SP)
? A-III (RB400W)
STAL PROFILOWA: OH18N9
spanowanie metoda TIG w osłonie argonu
STAL PROFILOWA – S235JR,
ELEKTRODY ER 1.46